

FRONT ELEVATION



DAILEY HOMES
LLC

1029 Monarch, Suite 220
Lexington, KY, 40513

REVISED 080813

MODEL

"THE DUKE"

(GARAGE RIGHT)

1765 SQ.FT. LIVING
431 SQ.FT. GARAGE
2196 SQ.FT. TOTAL

9' CEILINGS

DAILEY HOMES
LLC

1029 Pleasant, Suite 210
Lexington, KY, 40513


MODEL

"THE DUKE"

(GARAGE RIGHT)

1765 SQ.FT. LIVING
431 SQ.FT. GARAGE
2196 SQ.FT. TOTAL

SCALE 3/16"=1'

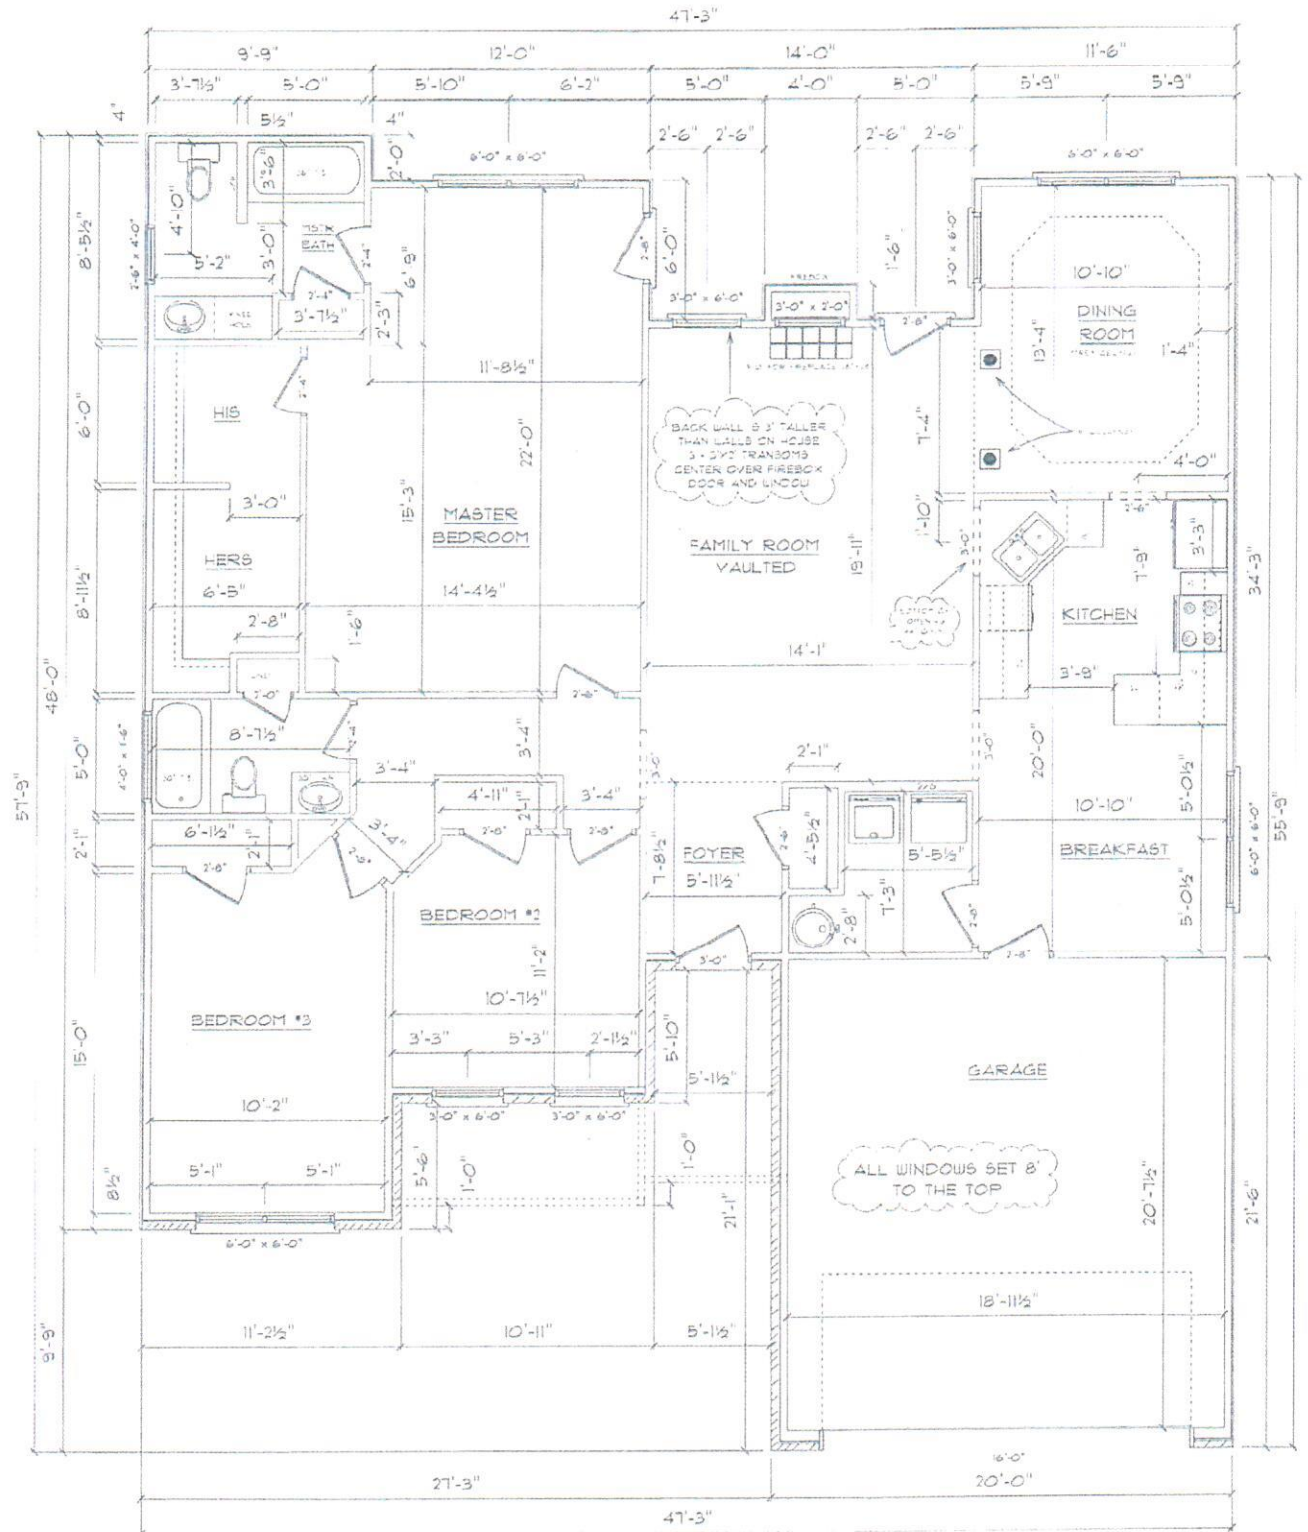

9 FOOT CEILINGS - 12 FOOT IN FAMILY ROOM
(ROOF PITCH 6/12 ON MAIN ROOF - 8/12 ON FRONT GABLES)