



DAILEY HOMES
LLC

470 CONWAY CT.
LEXINGTON, KY. 40505
859-621-1936

REVISED JAN-19-09


MODEL

"THE ERICA"

(GARAGE RIGHT)

1ST FL. = 1456 sq.ft.
2ND FL. = 1480 sq.ft.
GARAGE = 471 sq.ft.
TOTAL = 3407 sq.ft.
TOTAL LIVING = 2936 sq.ft.

REAR ELEVATION

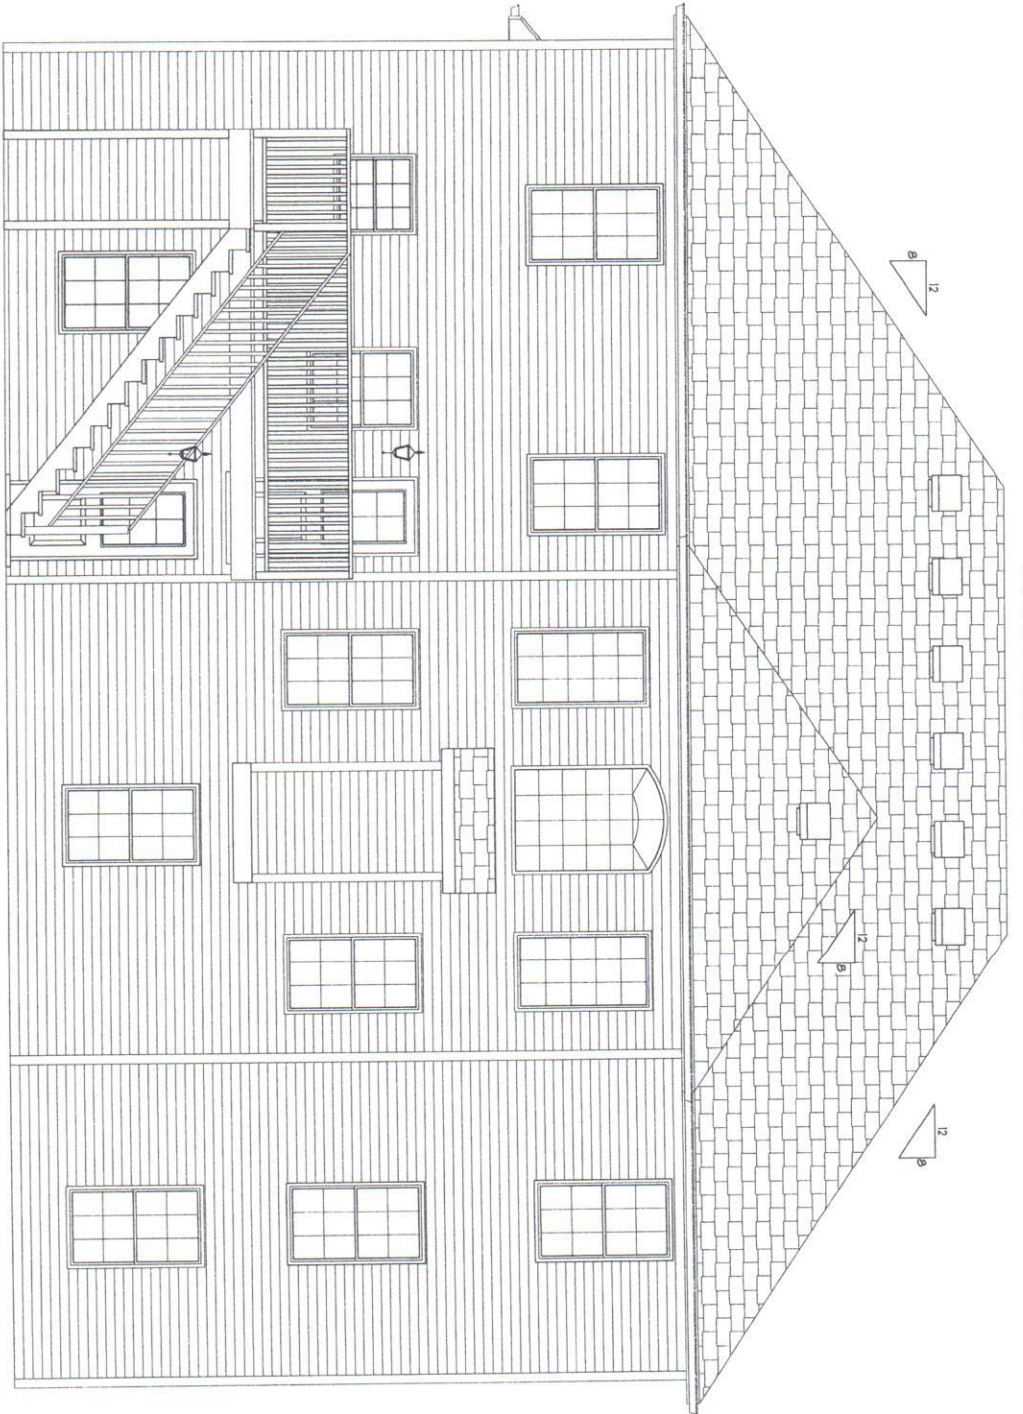

DAILEY HOMES
LLC

470 CONWAY CT.
LEXINGTON, KY. 40505
859-621-1936

MODEL

"THE ERICA"

(GARAGE RIGHT)

1ST FL. = 1456 sq.ft.
2ND FL. = 1480 sq.ft.
GARAGE = 471 sq.ft.
TOTAL = 3407 sq.ft.
TOTAL LIVING = 2936 sq.ft.


DAILEY HOMES
LLC

410 CONWAY CT.
LEXINGTON, KY. 40505
859-621-1936

MODEL

"THE ERICA"
(GARAGE RIGHT)

1ST FL. = 1494 sq.ft.
2ND FL. = 1475 sq.ft.
GARAGE = 433 sq.ft.
TOTAL = 3402 sq.ft.
TOTAL LIVING = 2969 sq.ft.

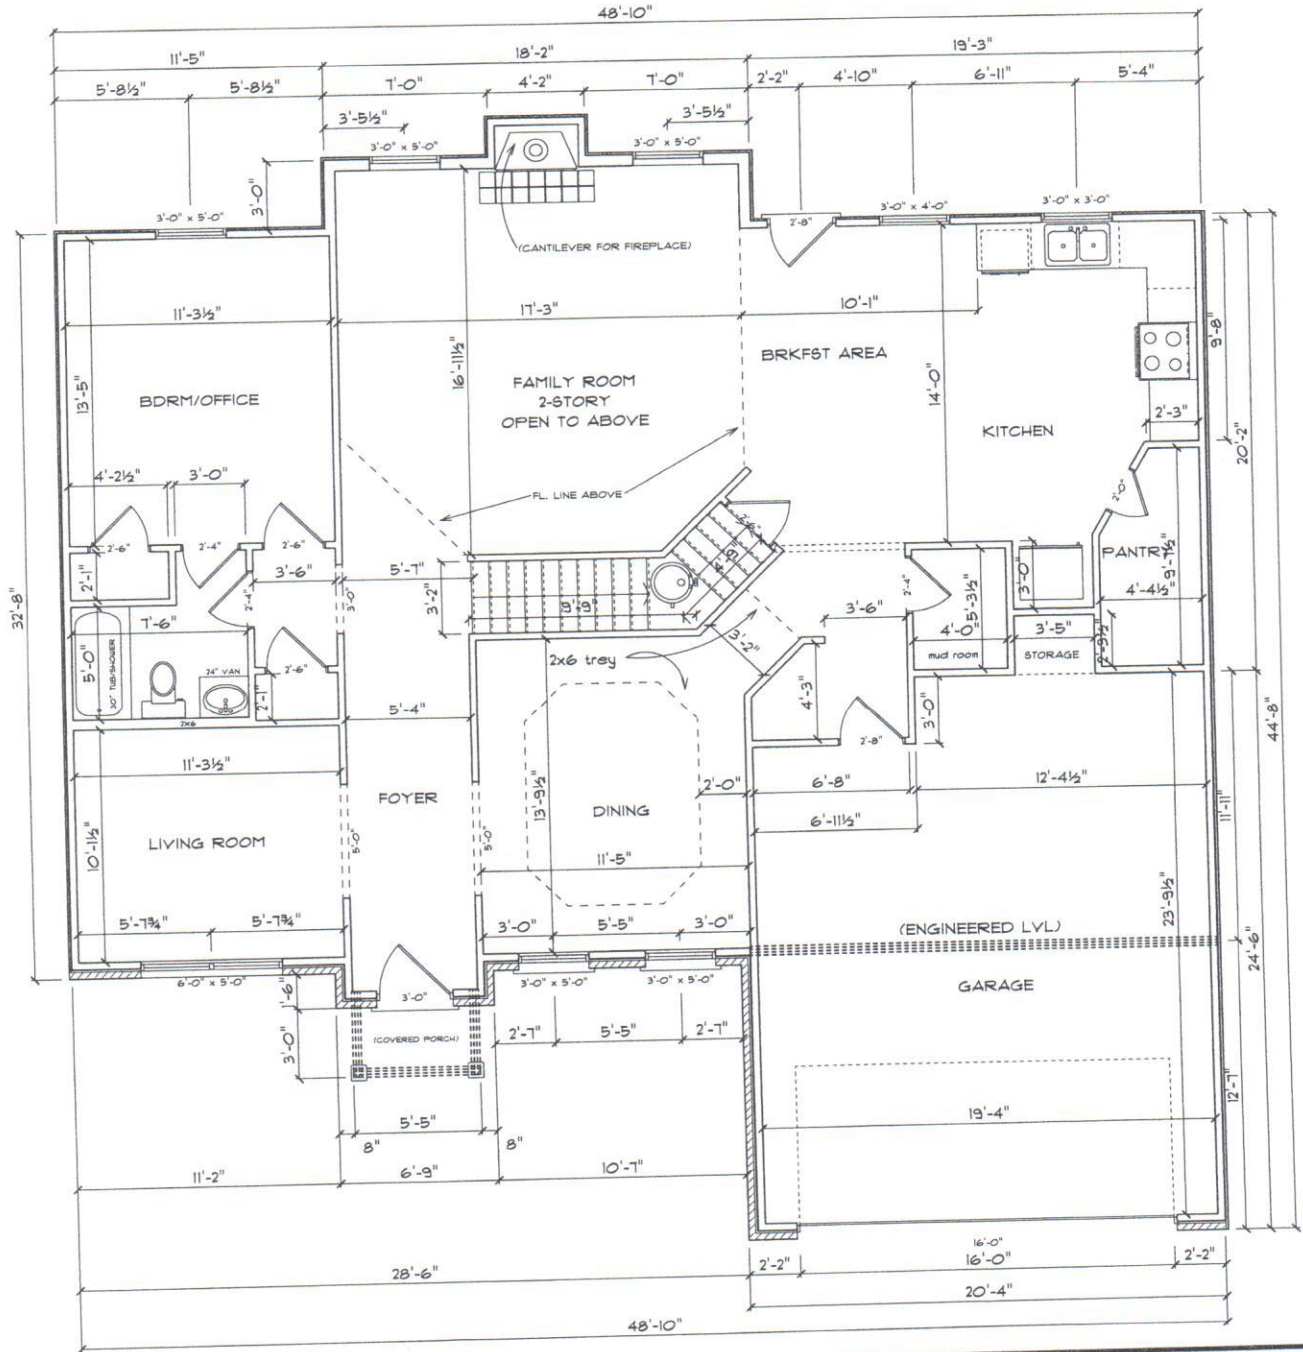

SCALE 3/16" = 1'

FIRST FLOOR 8' CEILINGS


DAILEY HOMES
LLC

470 CONWAY CT.
LEXINGTON, KY. 40505
859-621-1936

MODEL

"THE ERICA"
(GARAGE RIGHT)

1ST FL. = 1494 sq.ft.
2ND FL. = 1475 sq.ft.
GARAGE = 433 sq.ft.
TOTAL = 3402 sq.ft.
TOTAL LIVING = 2969 sq.ft.

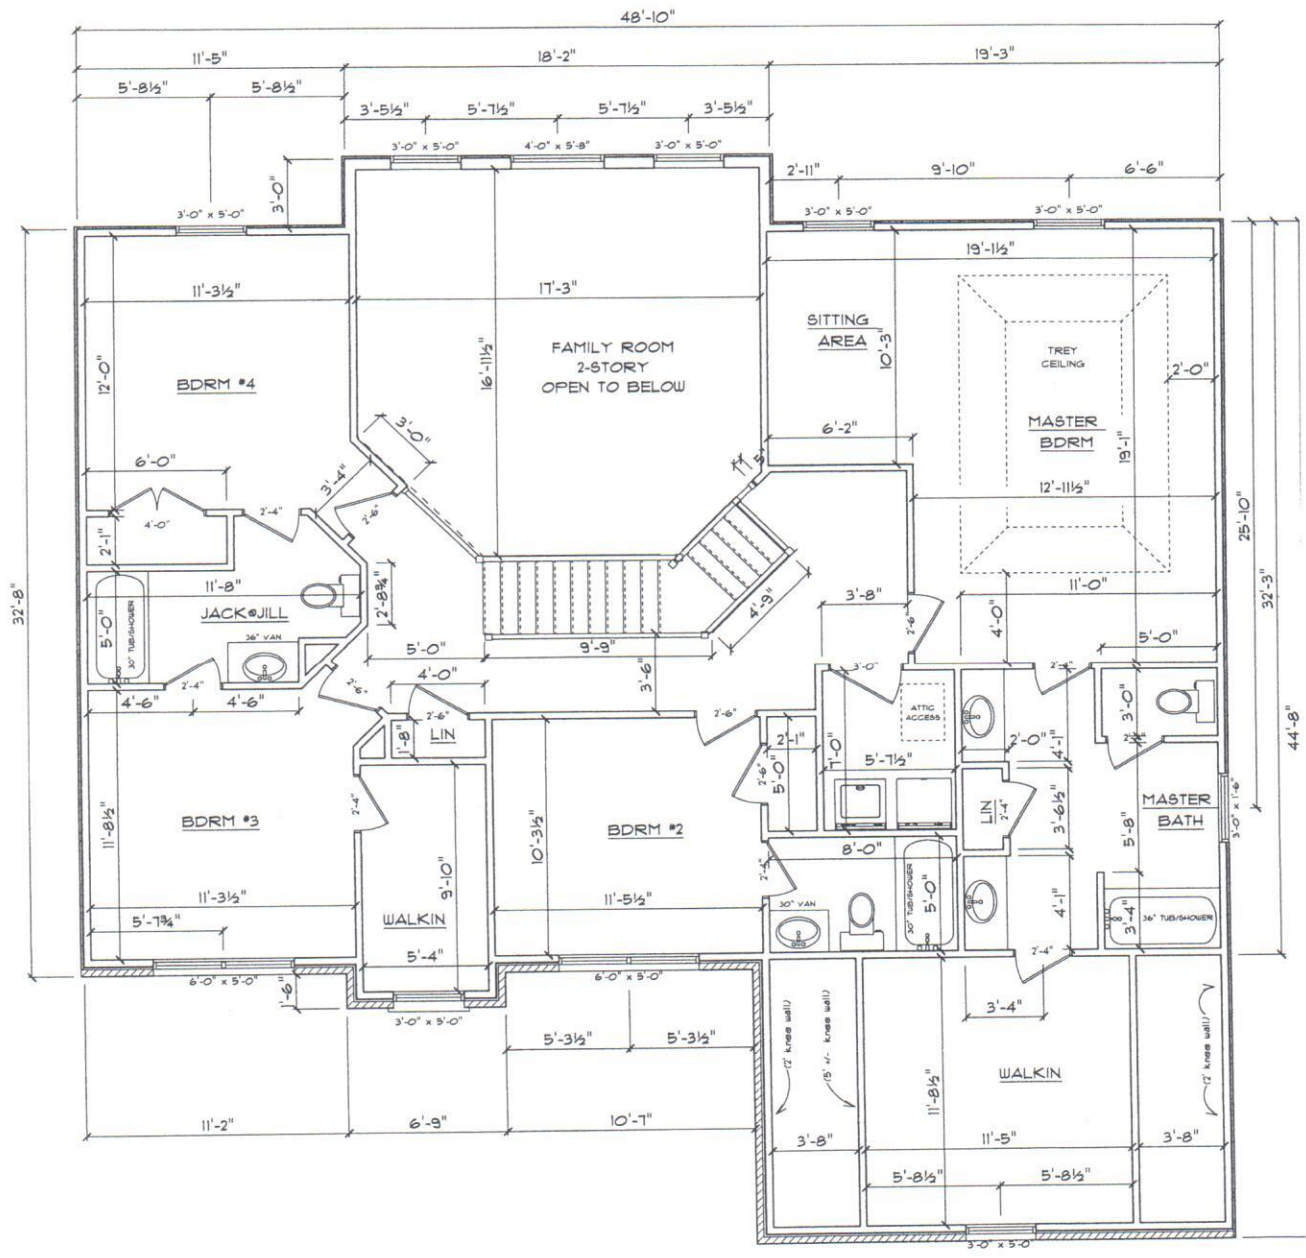

SCALE 3/16" = 1'

SECOND FLOOR 8' CEILINGS
(TRUSS ROOF)


DAILEY HOMES
LLC

470 CONWAY CT.
LEXINGTON, KY. 40505
859-621-1936

MODEL

"THE ERICA"
(GARAGE RIGHT)

1ST FL. = 1494 sq.ft.
2ND FL. = 1475 sq.ft.
GARAGE = 433 sq.ft.
TOTAL = 3402 sq.ft.
TOTAL LIVING = 2969 sq.ft.

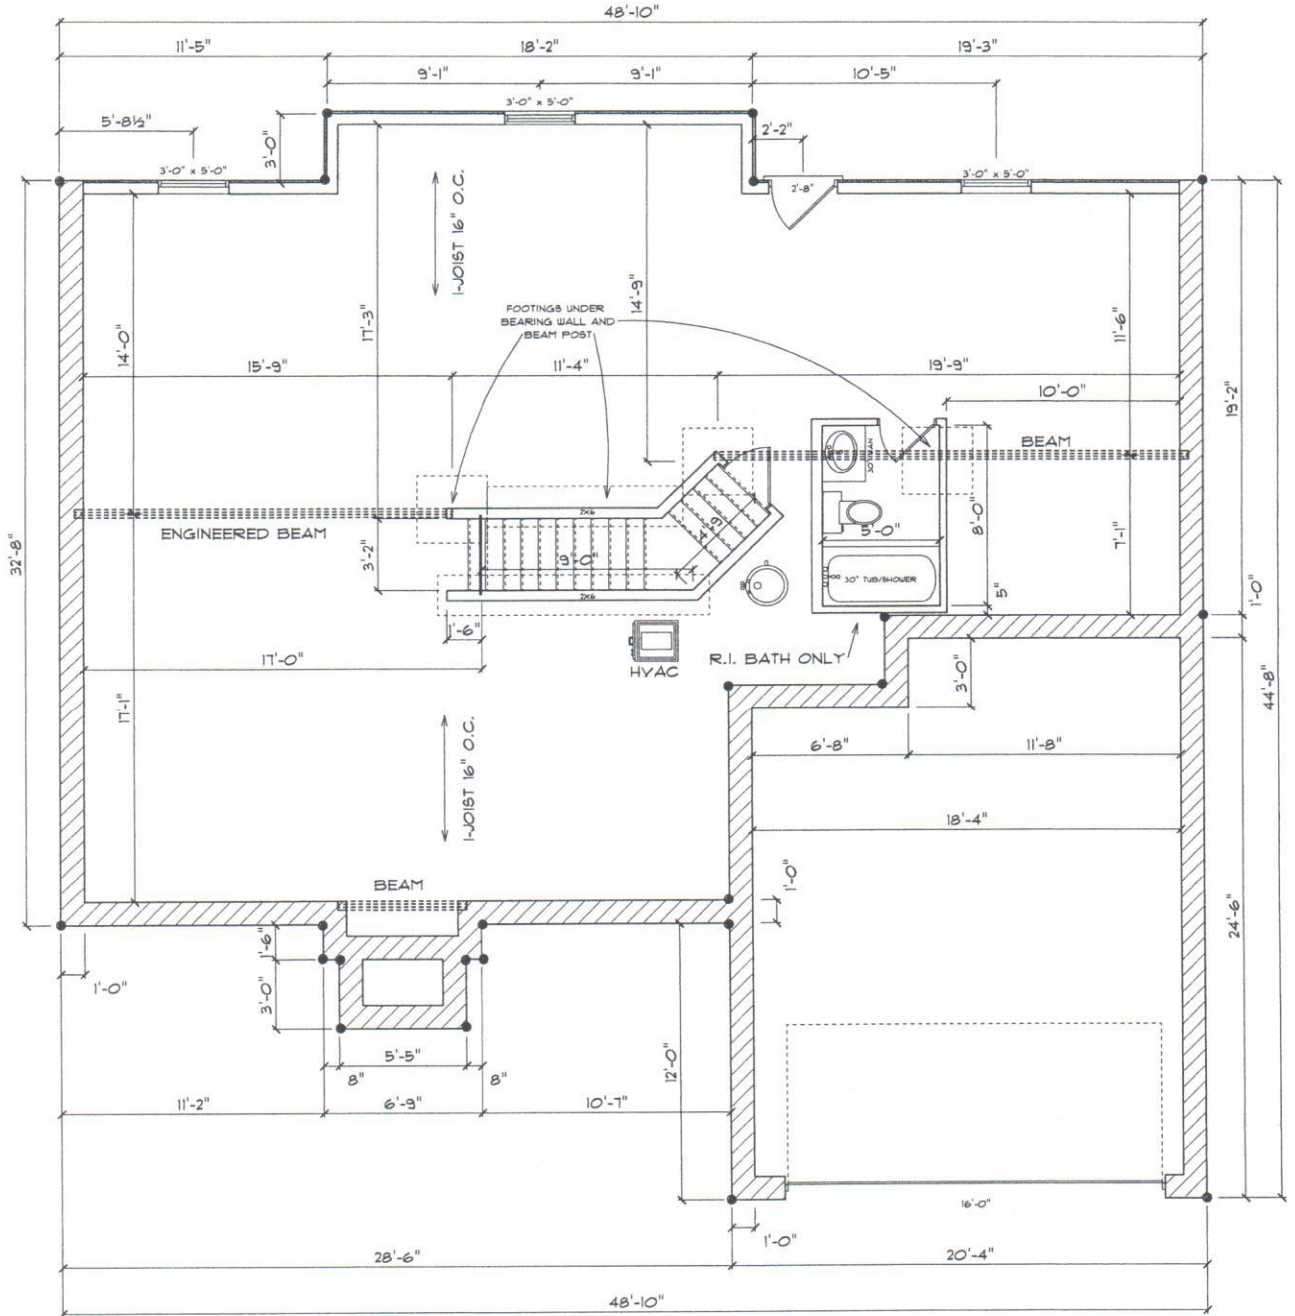

SCALE 3/16" = 1'

UNFINISHED WALKOUT BASEMENT
(POURED CONCRETE FOUNDATION)